




PROPOSED: FRONT ELEVATION 1:50 @ A1 / 1:100 @ A3

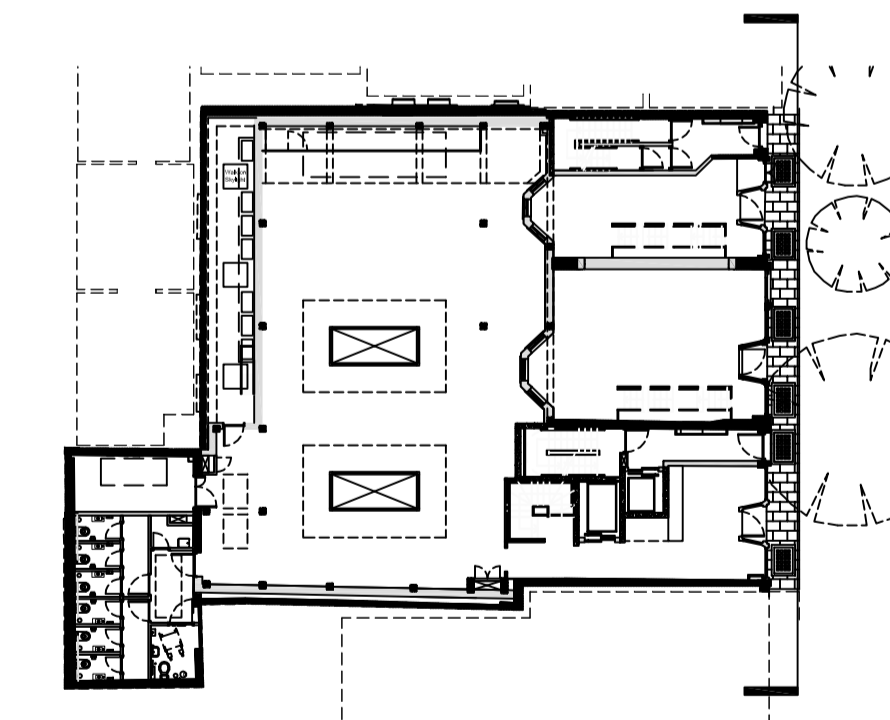

JOB TITLE Merchant Land Investment Ltd 61, 63, 65 Charlotte Street London W1T 4PF		JOB NO. 249	DRWG. TITLE PROPOSED: FRONT ELEVATION	STATUS PLANNING
A	24/03/16		DRWG. NO. 249 / PD / 208 (A1 ORIGINAL FORMAT)	REV: B SCALE: 1:50@A1 1:100@A3
Studiodownie ARCHITECTS LLP		TEL: +44 (0) 20 7299 7766 info@studiodownie.com	All dimensions to be checked on site by the Contractor and confirmed with the Architect prior to construction. Do not scale off this drawing.	Drawn by: FG DATE: 12/02/16