


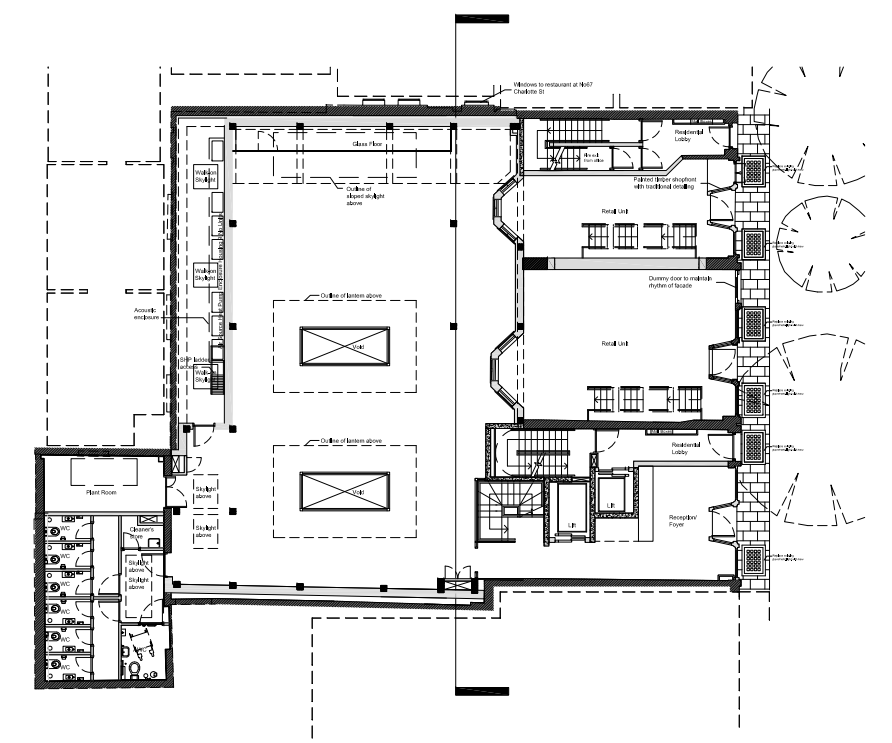

REAR ELEVATION



PROPOSED: REAR ELEVATION 1:50 @ A1 / 1:100 @ A3

JOB TITLE Merchant Land Investment Ltd 61, 63, 65 Charlotte Street London W1T 4PF		JOB NO. 249	DRWG. TITLE PROPOSED: REAR ELEVATION	STATUS PLANNING
A	24/03/16		DRWG. NO. 249 / PD / 209 (A1 ORIGINAL FORMAT)	SCALE: 1:50@A1 1:100@A3
B	04/04/16			REV: C
C	09/05/16			DATE: 12/02/16
Studiodownie		TEL: +44 (0) 20 7299 7766	All dimensions to be checked on site by the Contractor and confirmed with the Architect prior to construction. Do not scale off this drawing.	Drawn by: FG
ARCHITECTS LLP		info@studiodownie.com		